


LIERS

1/5000

SECTION AD

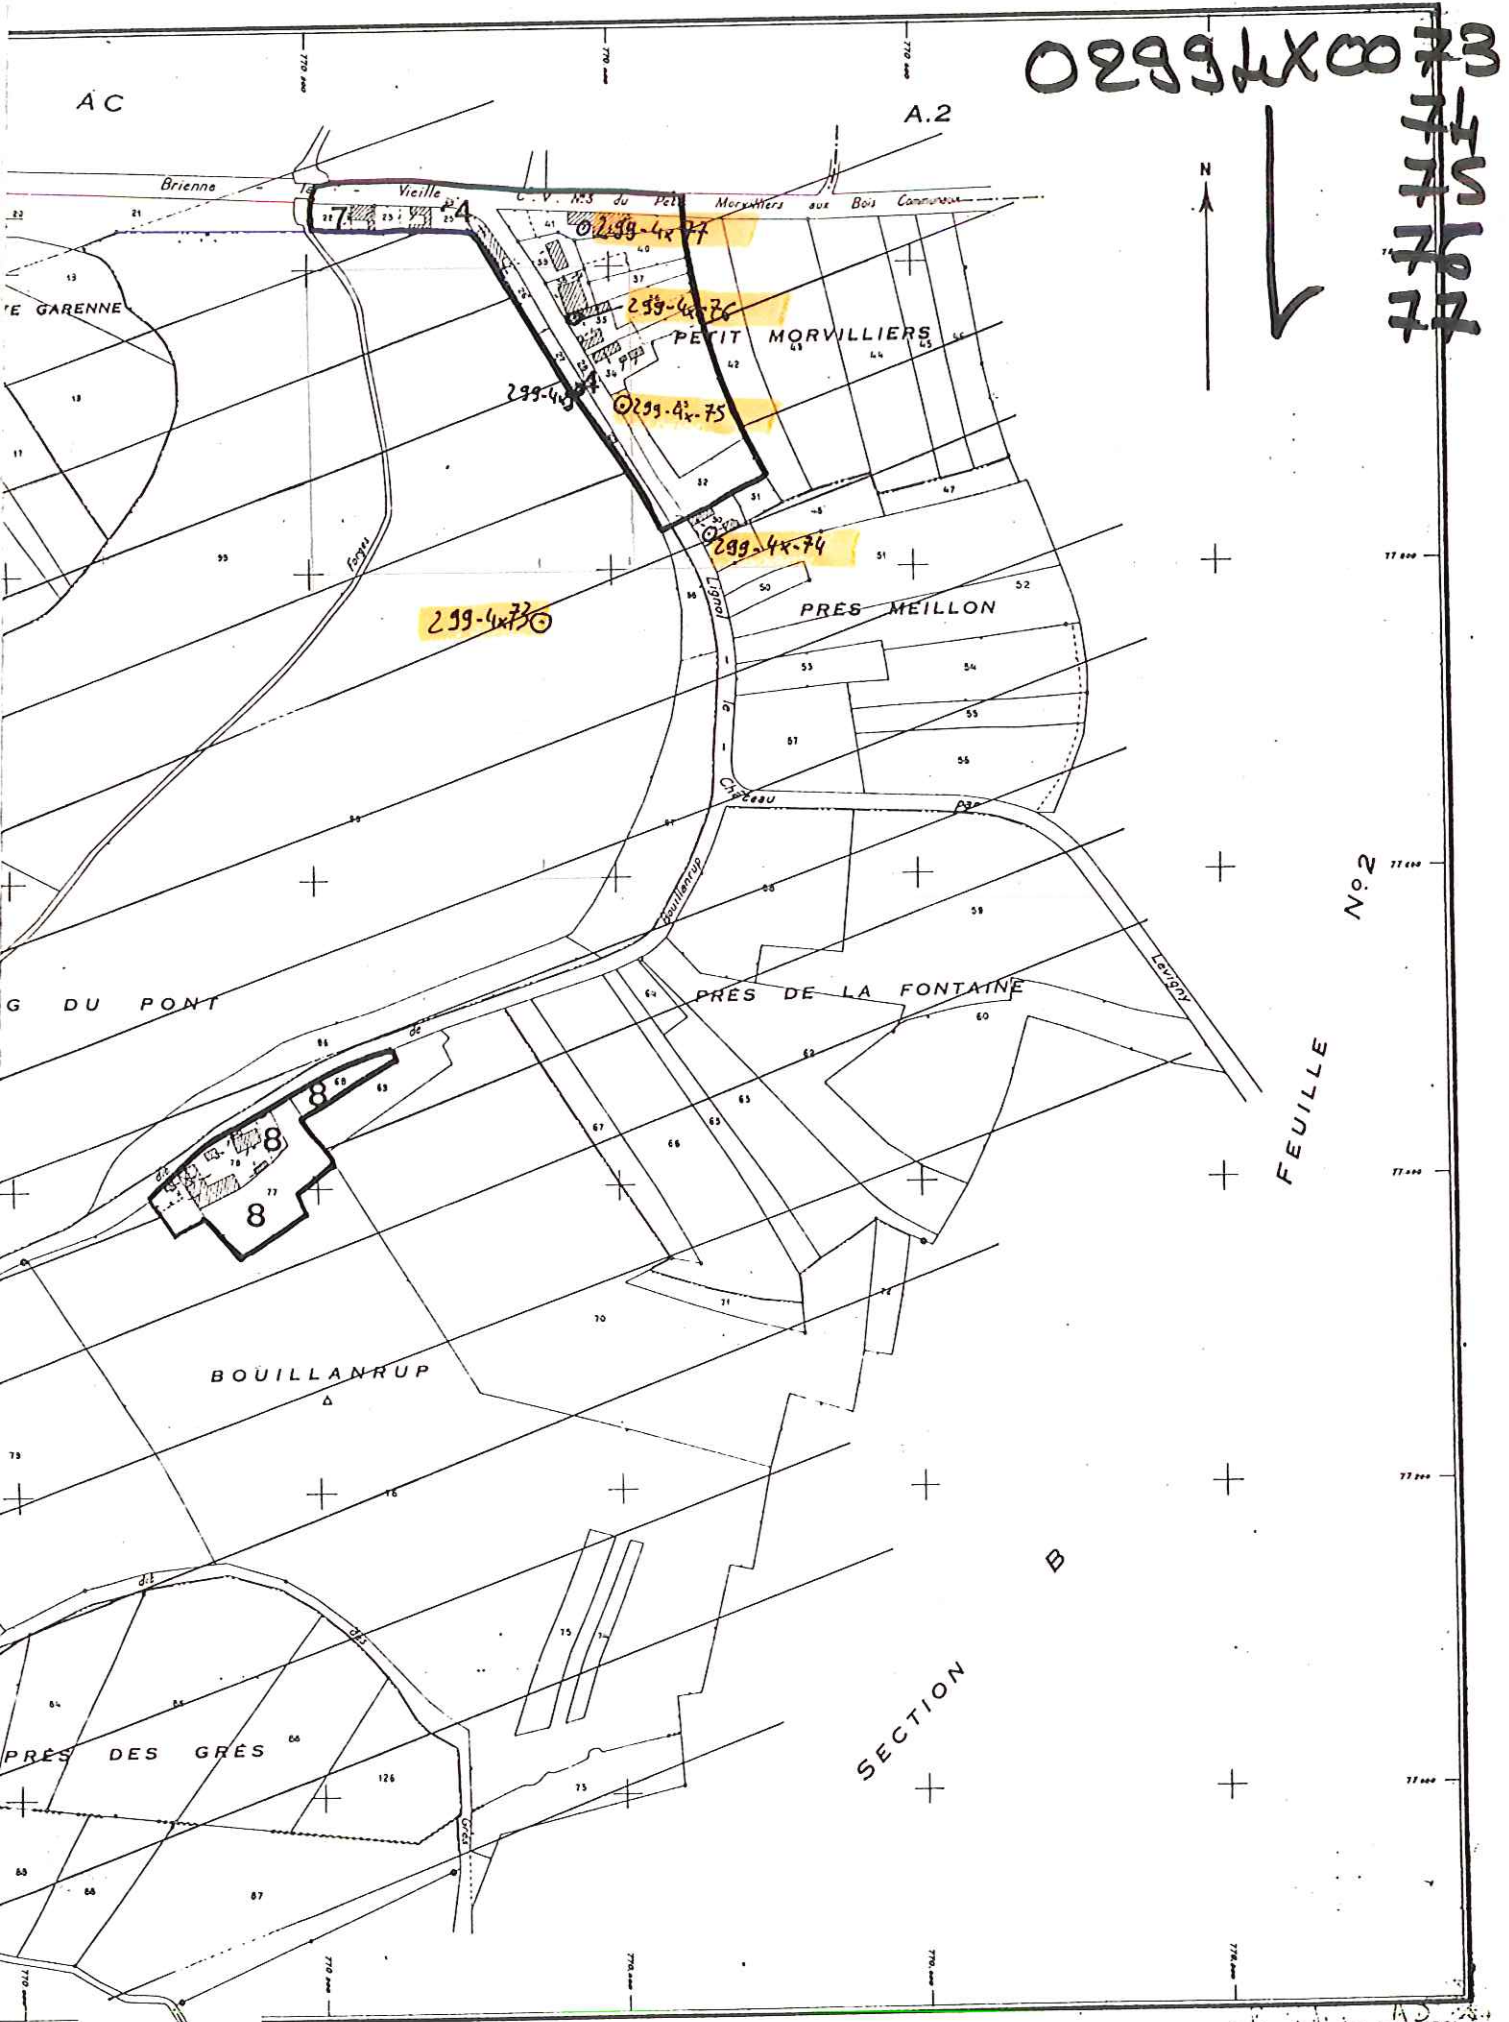

02994X0073

74
75
76
77

FEUILLE

N°2

SECTION