


BSS004BMTR F3
BSS004BMTS F4



BSS004BMTR
BSS004BMTS

F3
F4

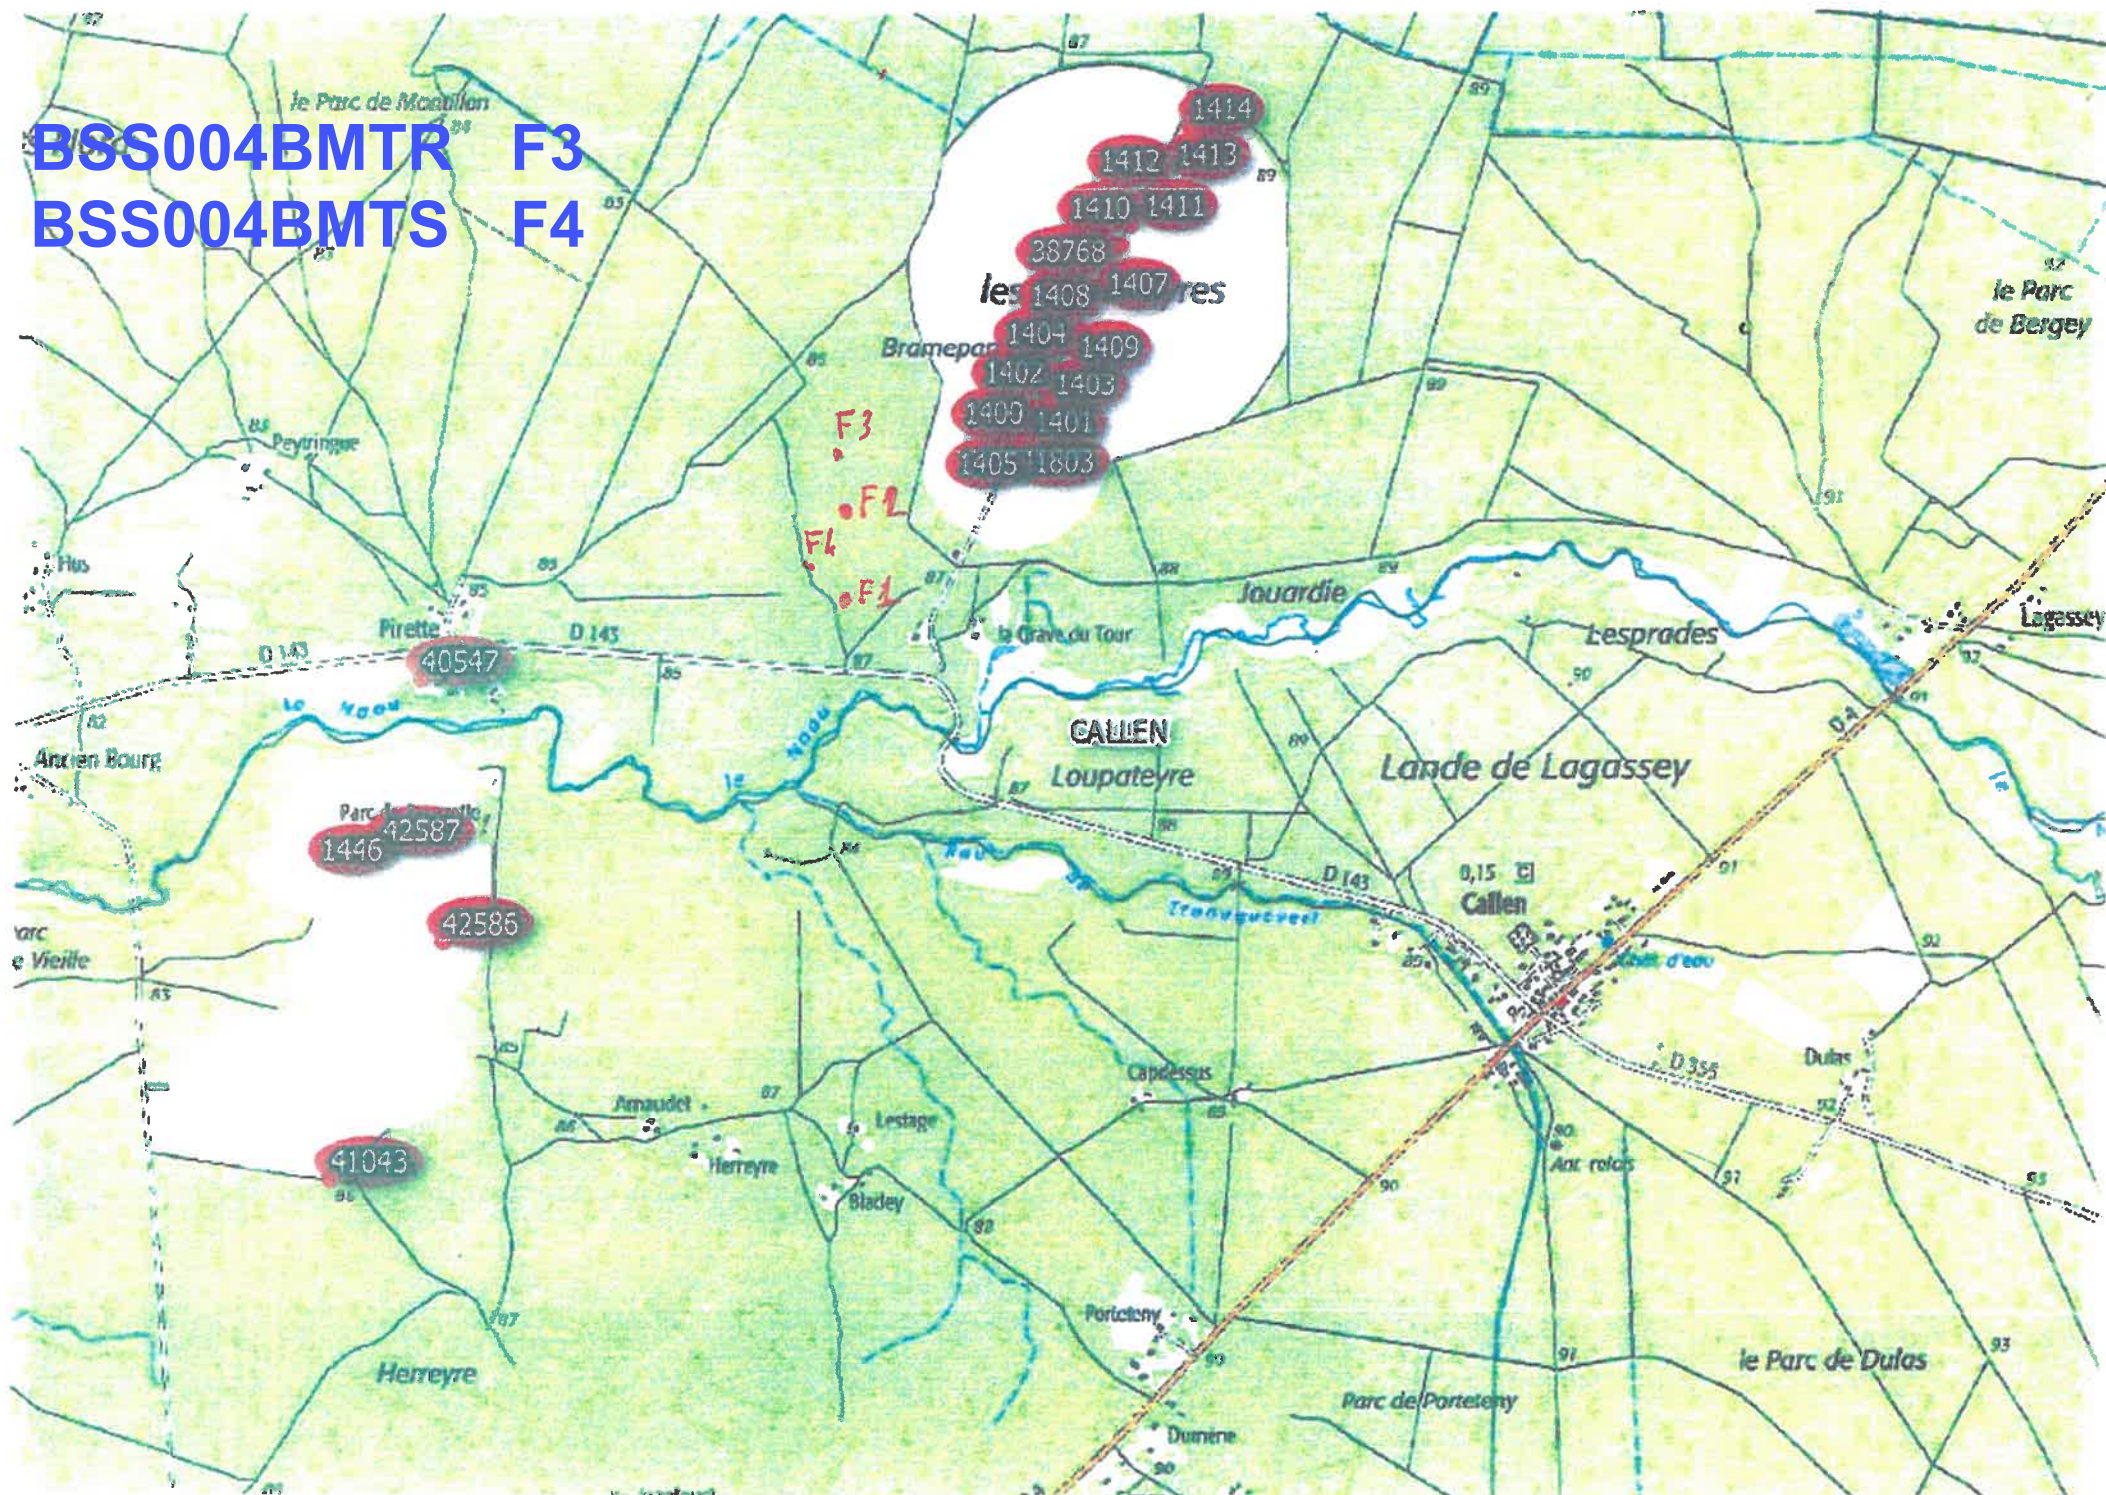

Y=6363.000

Y=6363.000

Y=6362.750

Y=6362.750

Y=6362.500

Y=6362.500

Réf Cadastrales
Section B n° 26p-30p-98p-99p

PLAN D'IMPLANTATION

Echelle : 1/2500



SARL GEOTLANDES
Cécile BIBETTE Géomètre-Expert Foncier DPLG
40410 MEGES
Tél : 05.69.04.72.40 - 05.72.45.47.15 - 05.69.91.73.16
E-mail : cecile-bibette@orange.fr

Le 03/10/2019

