


Coupe de forage - 1/250

Fausto SCANU

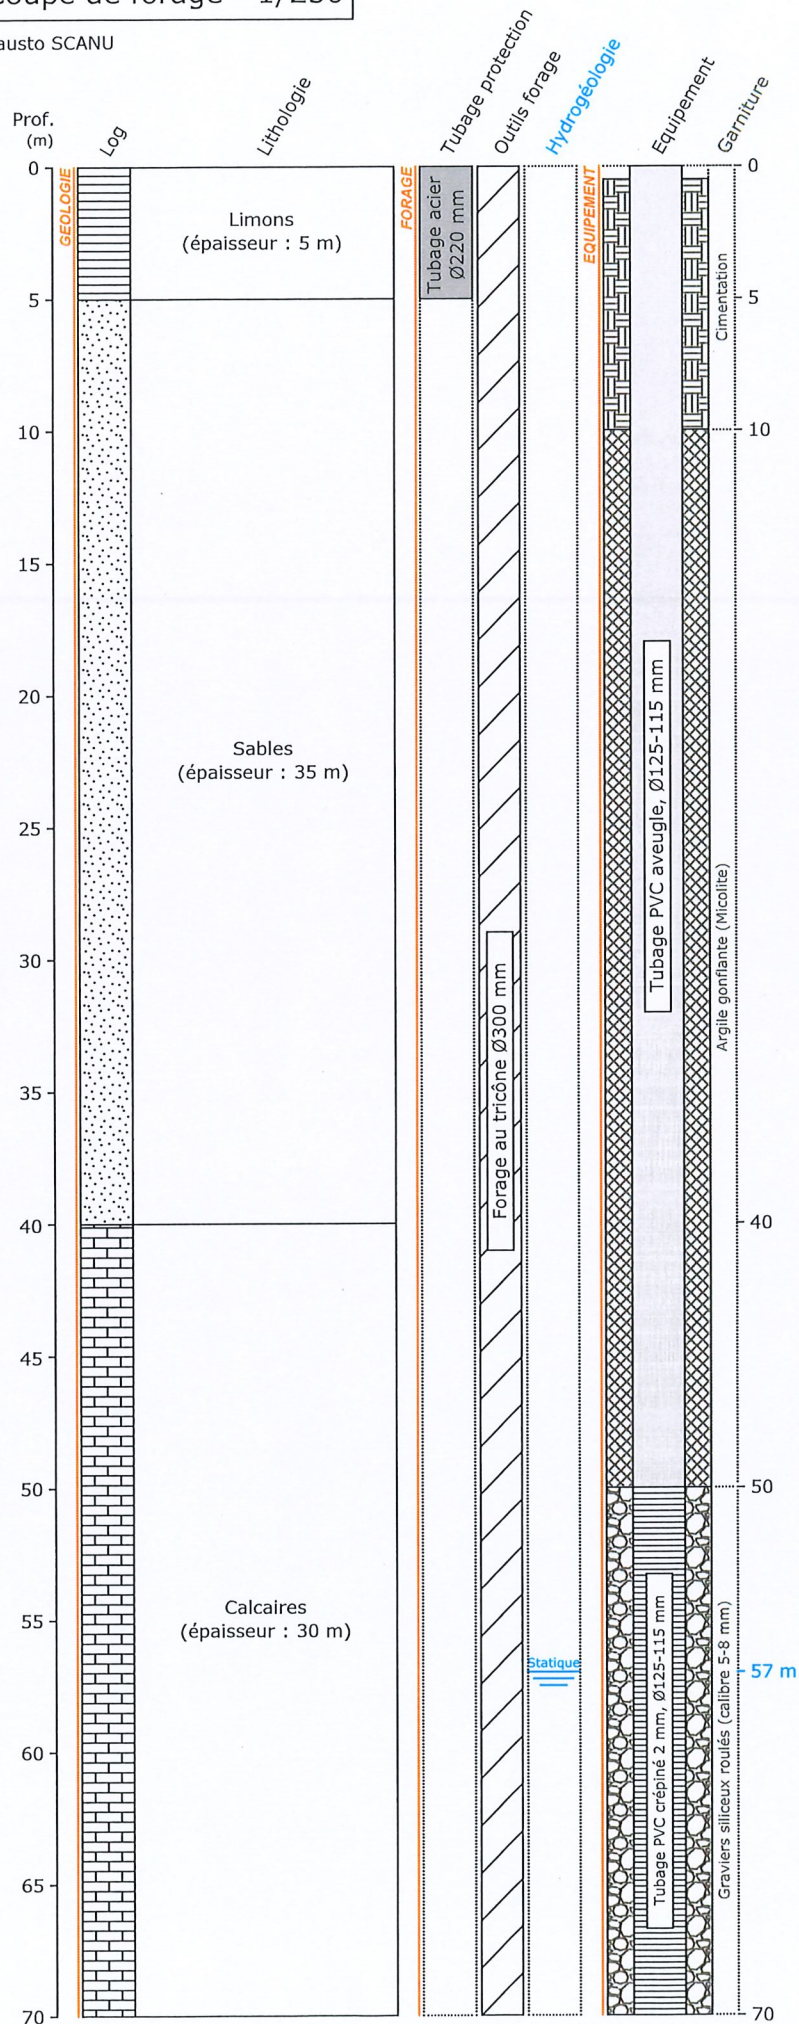

PUITS PRECY-A-MONT

Comp. Départ (M3)	Heure (min)	Colonne eau (m)	Comp.fin. (M3)	Débit heure (M3)
3,85	0'	57,70		
	10'	58,70		
	20'	58,80		
	30'	58,90		
	40'	58,90		
	50'	58,90		
	60'	58,90	7,54	3,68
7,54	0'	58,90		
	10'	60,00		
	20'	60,15		
	30'	60,20		
	40'	60,25		
	50'	60,27		
	60'	60,27	15,10	7,56
15,1	0'	60,27		
	10'	61,39		
	20'	61,51		
	30'	61,58		
	40'	61,60		
	50'	61,64		
	60'	61,65	26,90	11,80
26,90	0'	61,65		
	10'	62,35		
	20'	62,41		
	30'	62,46		
	40'	62,50		
	50'	62,52		
	60'	62,54	40,93	14,03

PUITS PRECY-A-MONT

POMPAGE 24 HEURES à +-15 M3

Comp. Départ M3	Heure	Colonne eau (m)	Comp. Fin (M3)
41,16	8h16	57,65	
58,92	9h30	62,40	
82,29	11h10	62,50	
100,59	12h35	62,60	
146,00	15h43	62,60	
193,50	19h04	62,60	
218,13	20h48	62,60	
264,41	00h05	62,70	
359,00	6h29	62,73	359,00